
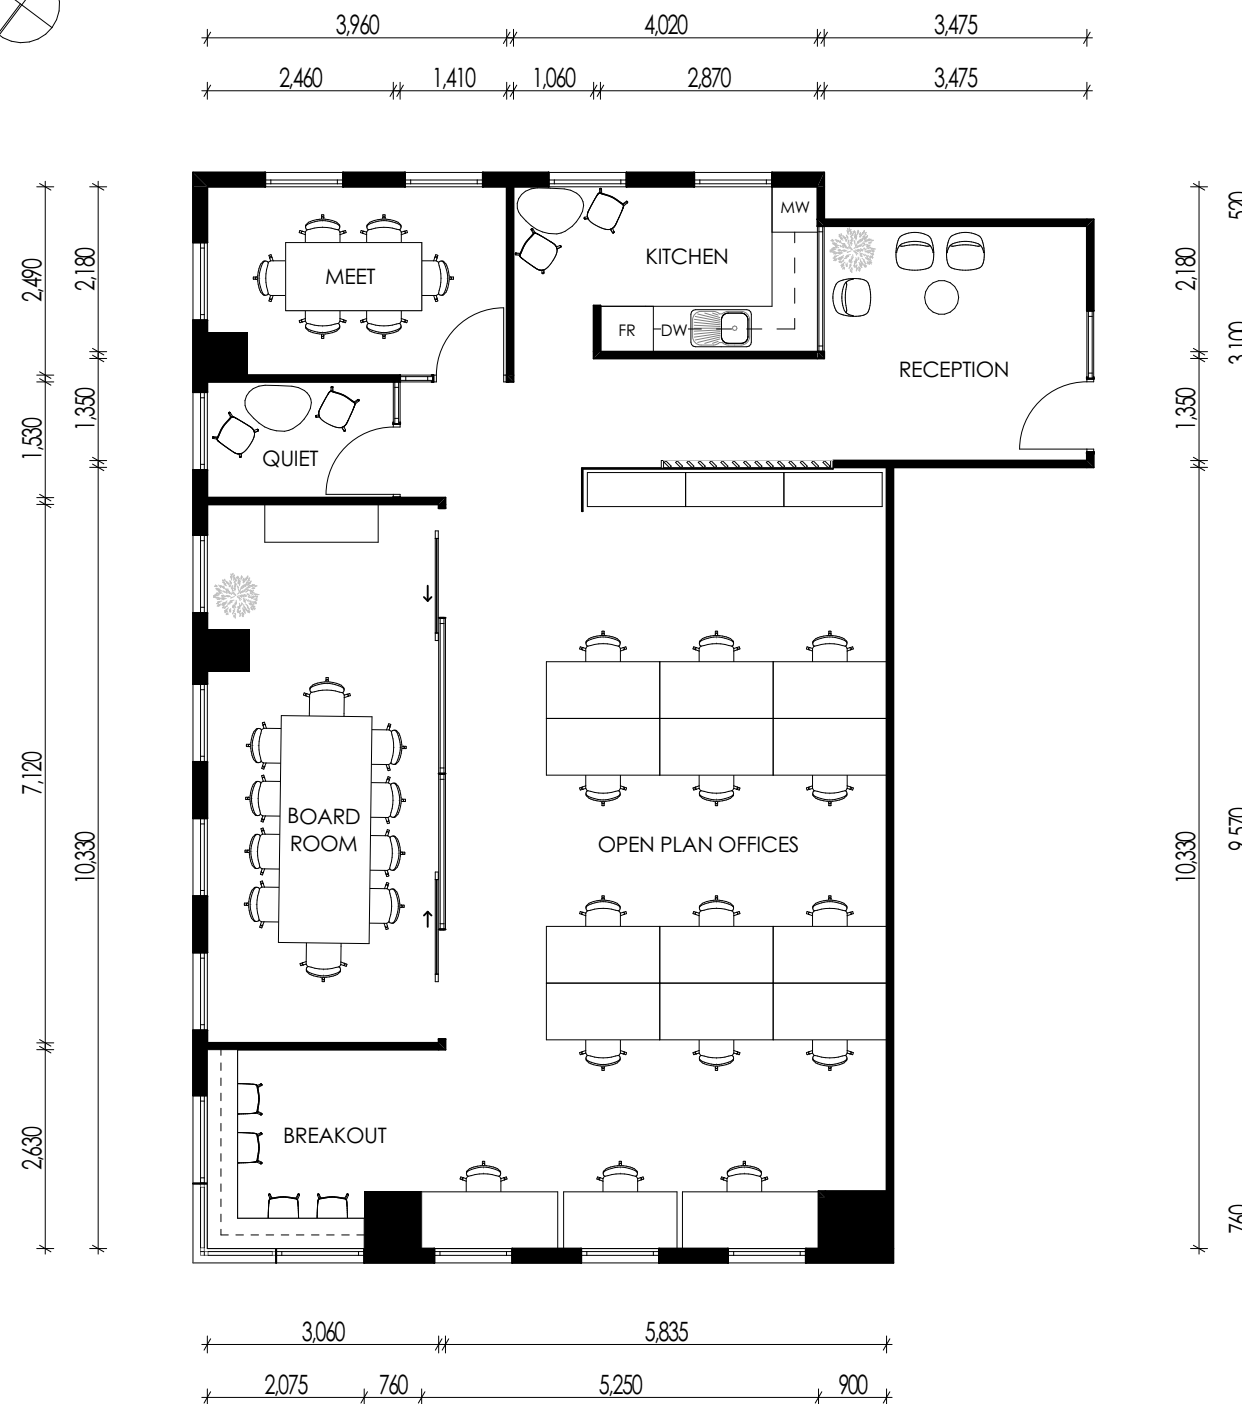


 

FLOOR PLAN

Scale 1:100