


38 WORKSTATIONS - 1800mm  
12 WORKSTATIONS - 1500mm

1 OFFICE  
22 WORKSTATIONS - 1800mm

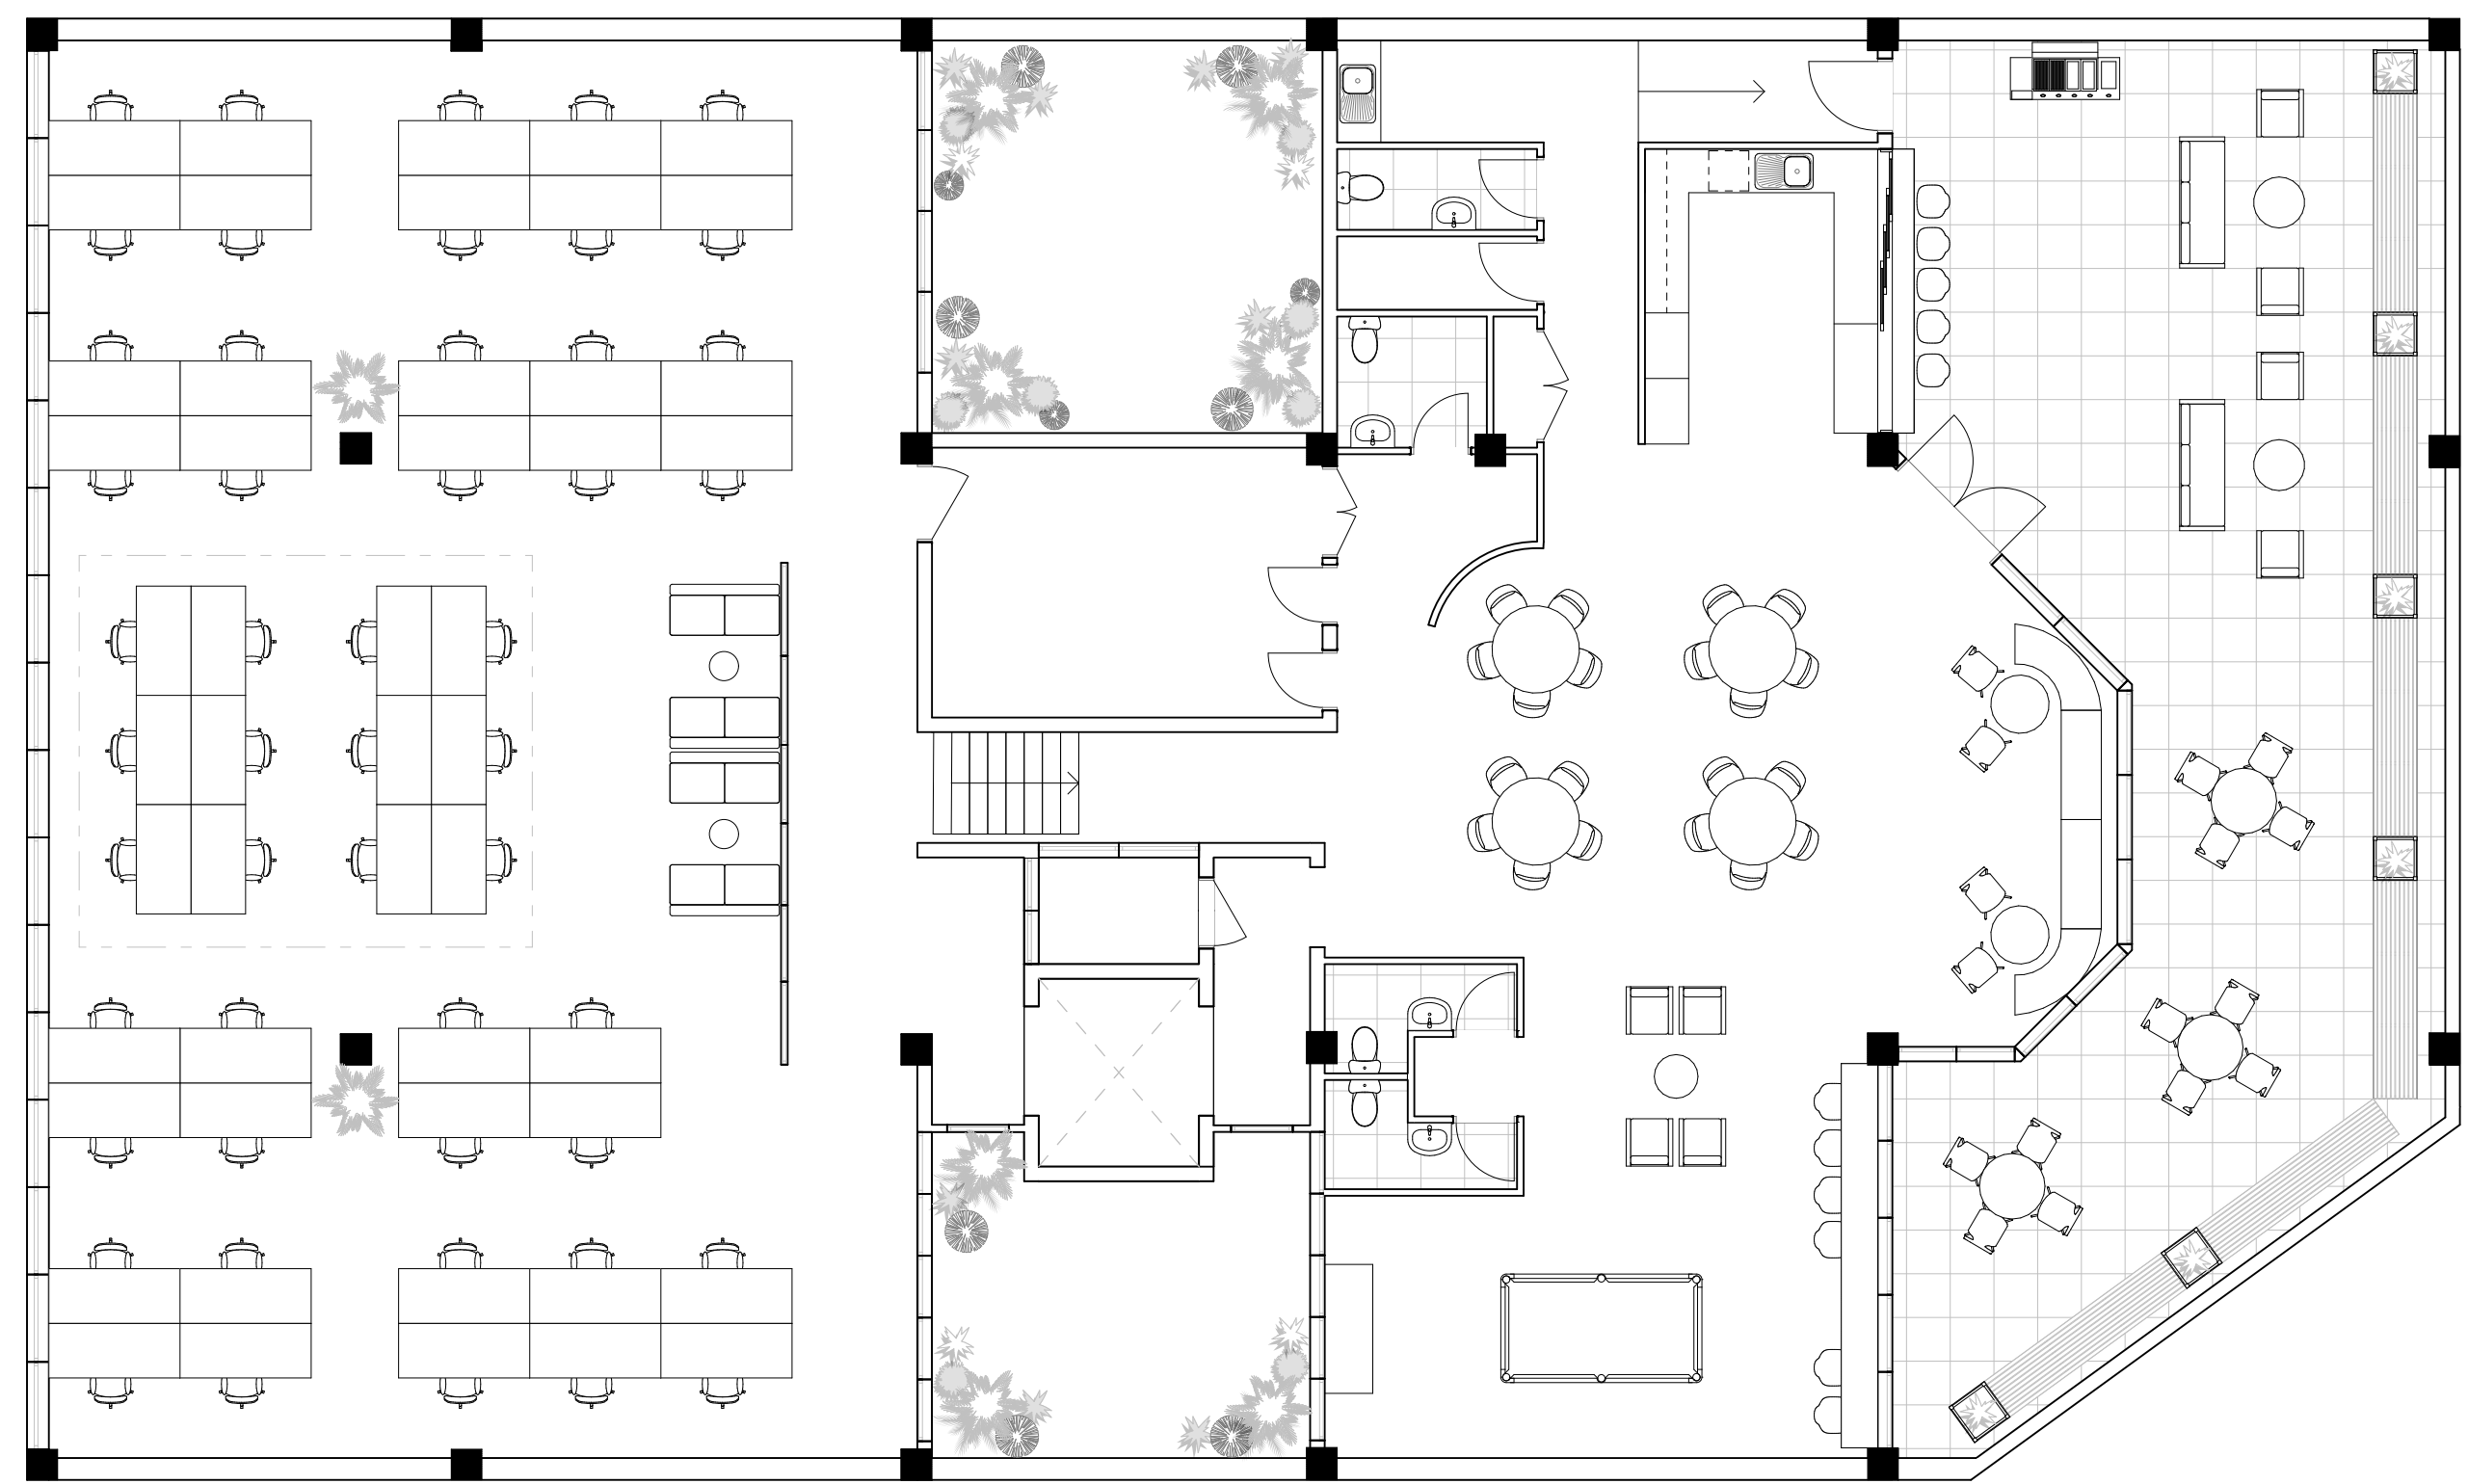

**2** LEVEL 2  
Scale 1:100

PARTLY FURNISHED  
FULLY PARTITIONED

