


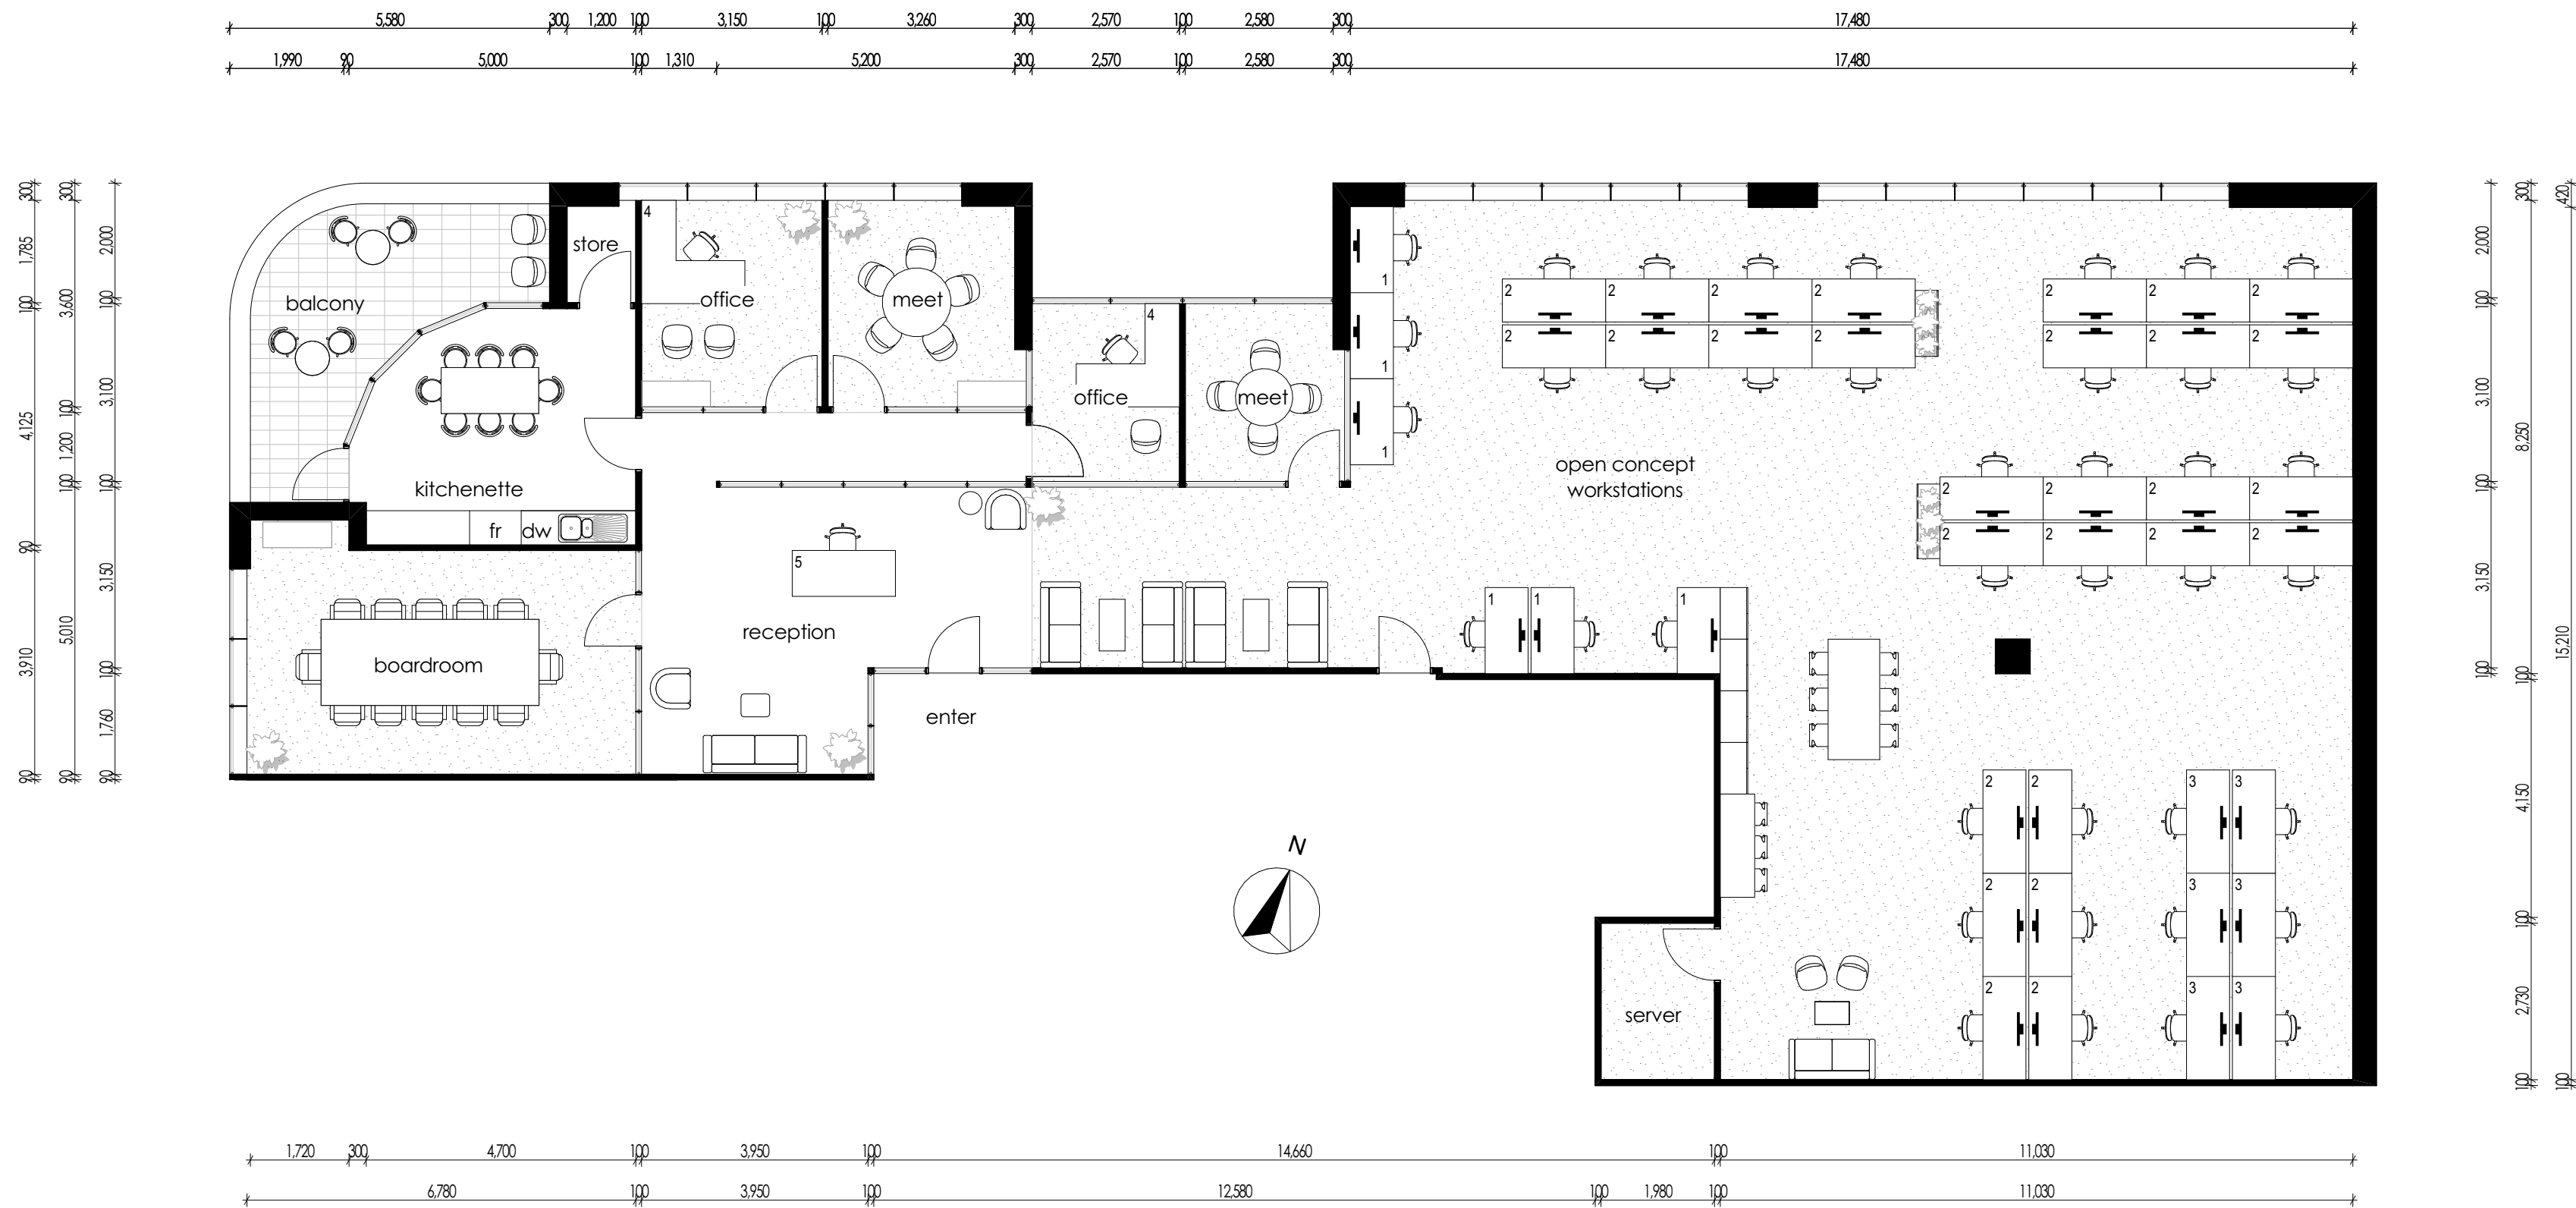

LEGEND		QUANTITY
1	Workstation desk height adjustable 1500 x 750mm	6
2	Workstation desk 1800 x 750mm	28
3	Workstation electric desk height adjustable 1800 x 750mm	6
4	Desk with credenza return 1800 x 1800 x 750mm	2
5	Reception counter 1800 x 850 x 1100h	1

