


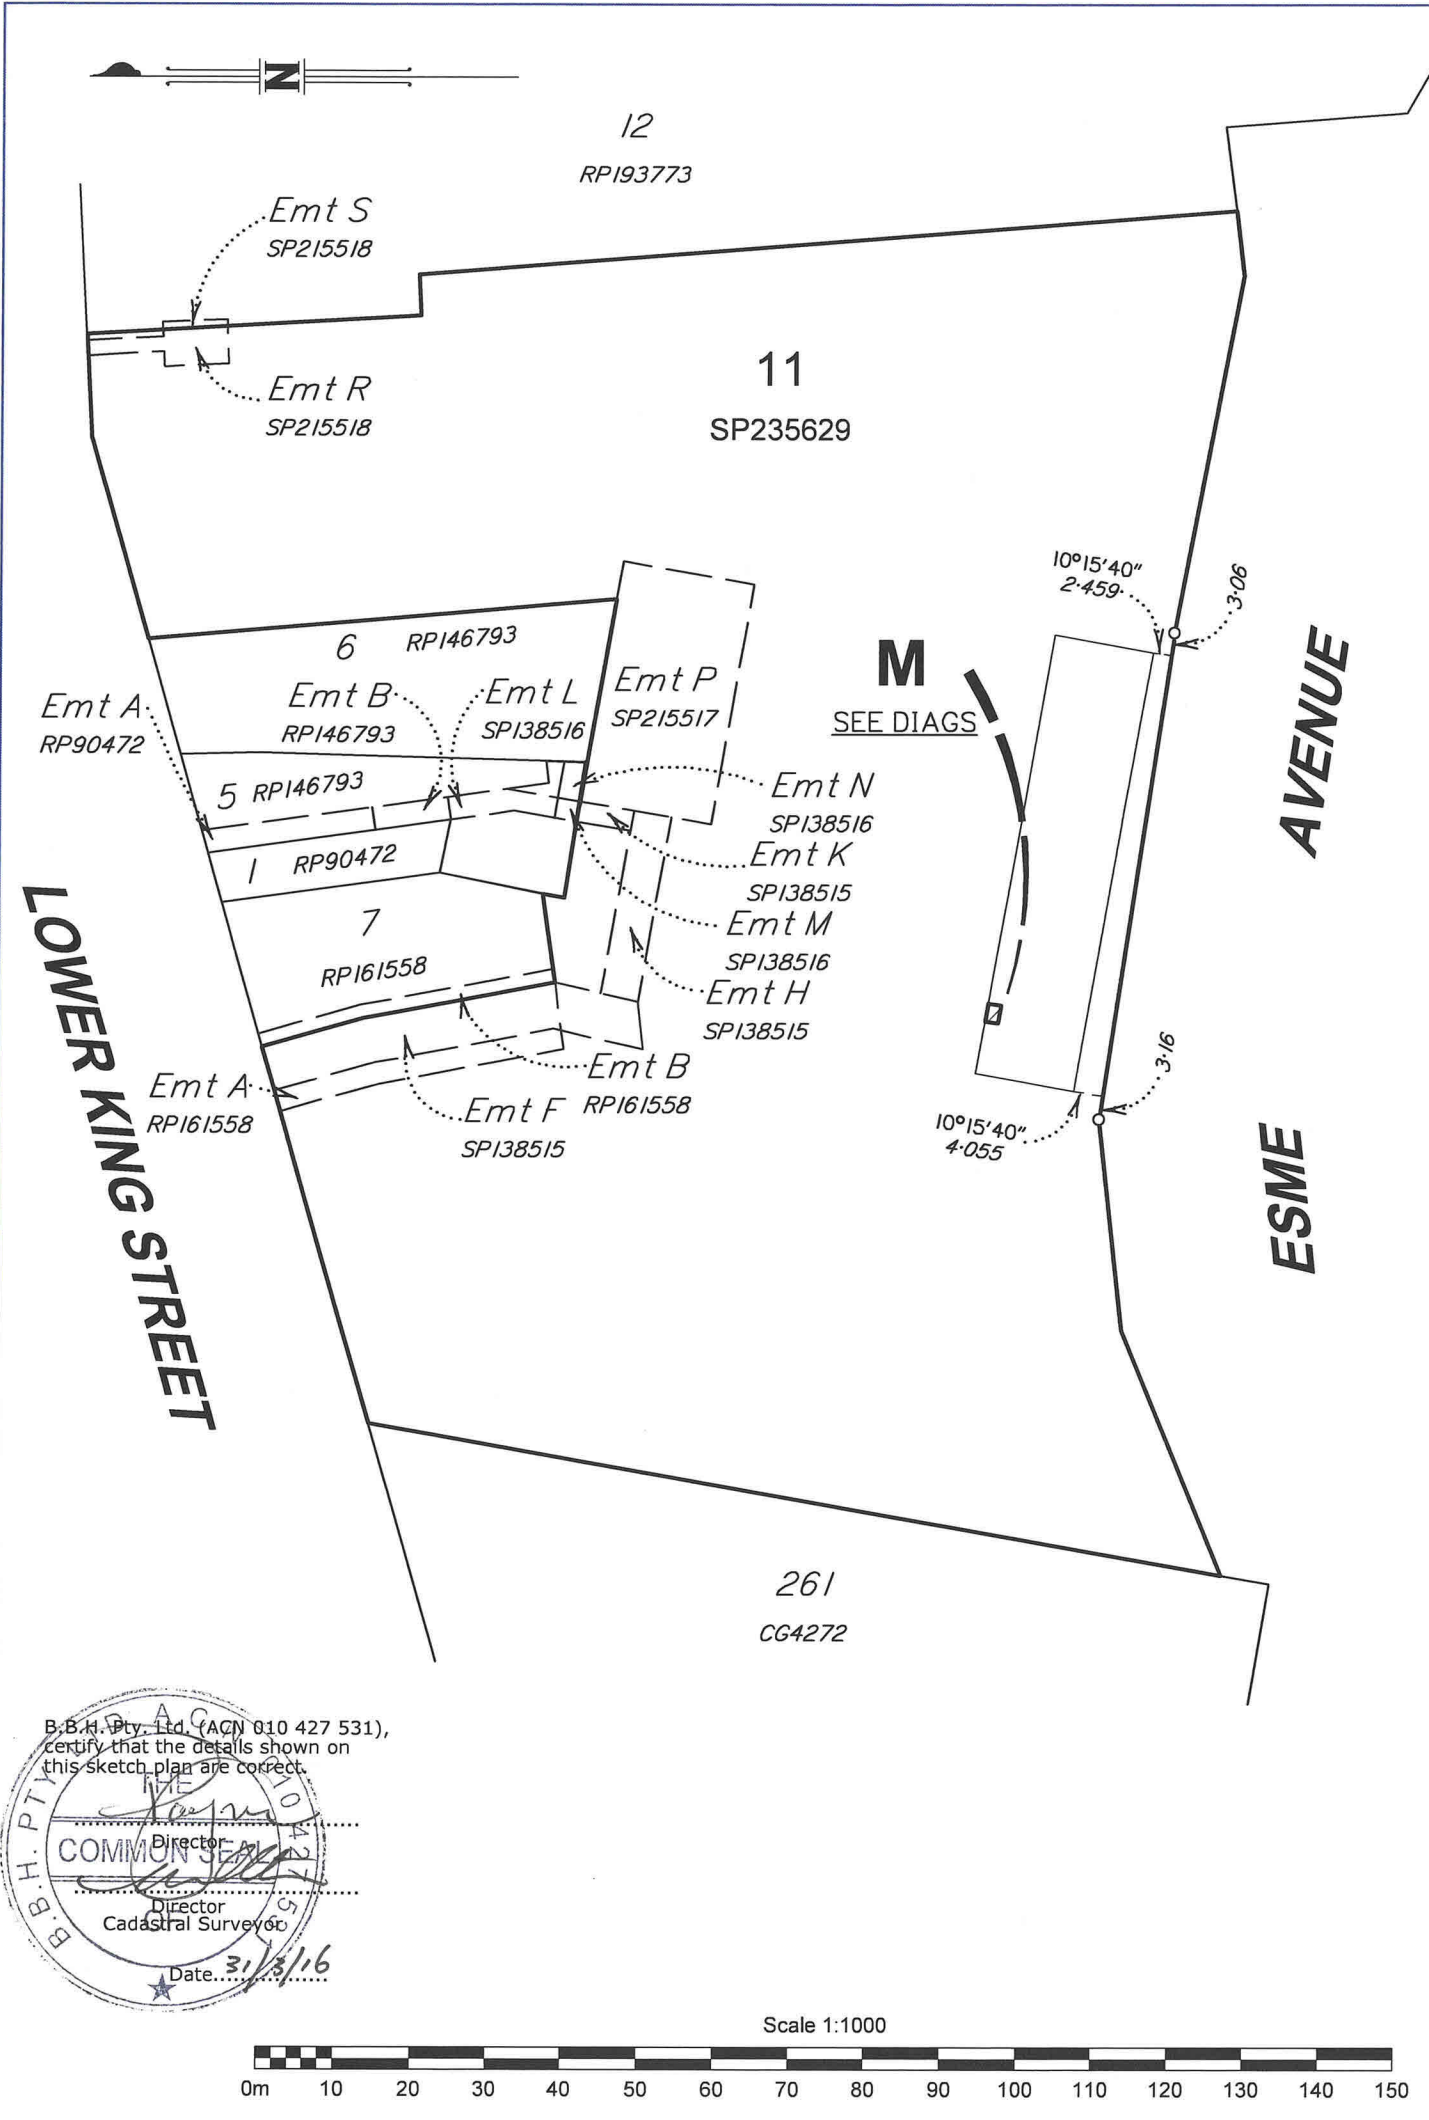


DIAGRAM- FIRST FLOOR

Scale 1: 200


11
SP235629

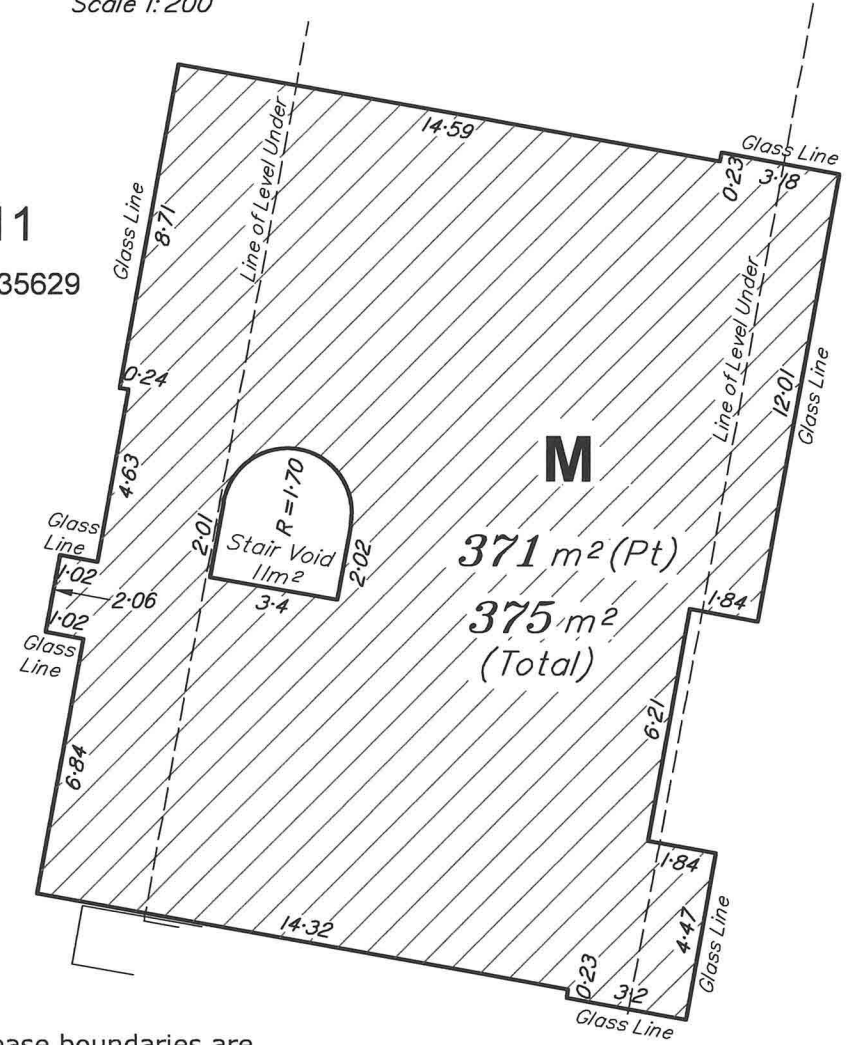

NOTE: Lease boundaries are the internal face of wall unless noted otherwise.

DIAGRAM- GROUND FLOOR

Scale 1: 100

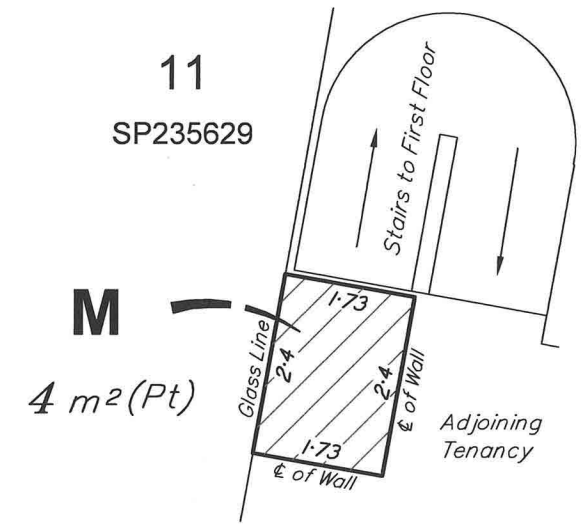

- NOTES:
1. Drawn to Scale on A3 sheet
 2. Lease area measured in accordance with the P.C.A. recommendations for Net Lettable Area. (NLA)
 3. Title Reference : 50820729
 4. Adjoining tenancies shown have been compiled from other sources and are diagrammatic only.
 5. Lease Boundaries are defined by structural elements, distances shown are indicative only unless noted otherwise.
 6. Meridian of SP235629.

A	Original Issue	JKC	29/03/2016
Issue	Revision	Int	Date

Title:
Plan of Lease Area "M"
being part of the Ground and First Floors of a building erected on Lot 11 on SP235629

Client: **DEMARTINI**

Locality:	CABOOLTURE	Prepared By:	JKC
Local Gov:	MBRC	Approved:	BMH
Surveyed By:	LT	Date Created:	29/03/2016
Date Created:	29/03/2016	Scale:	1:1000
Comp File:	151257.project		
Plan No:	151319_003_LEA_A		