


NOTE: Lease boundaries are the internal face of wall unless noted otherwise.

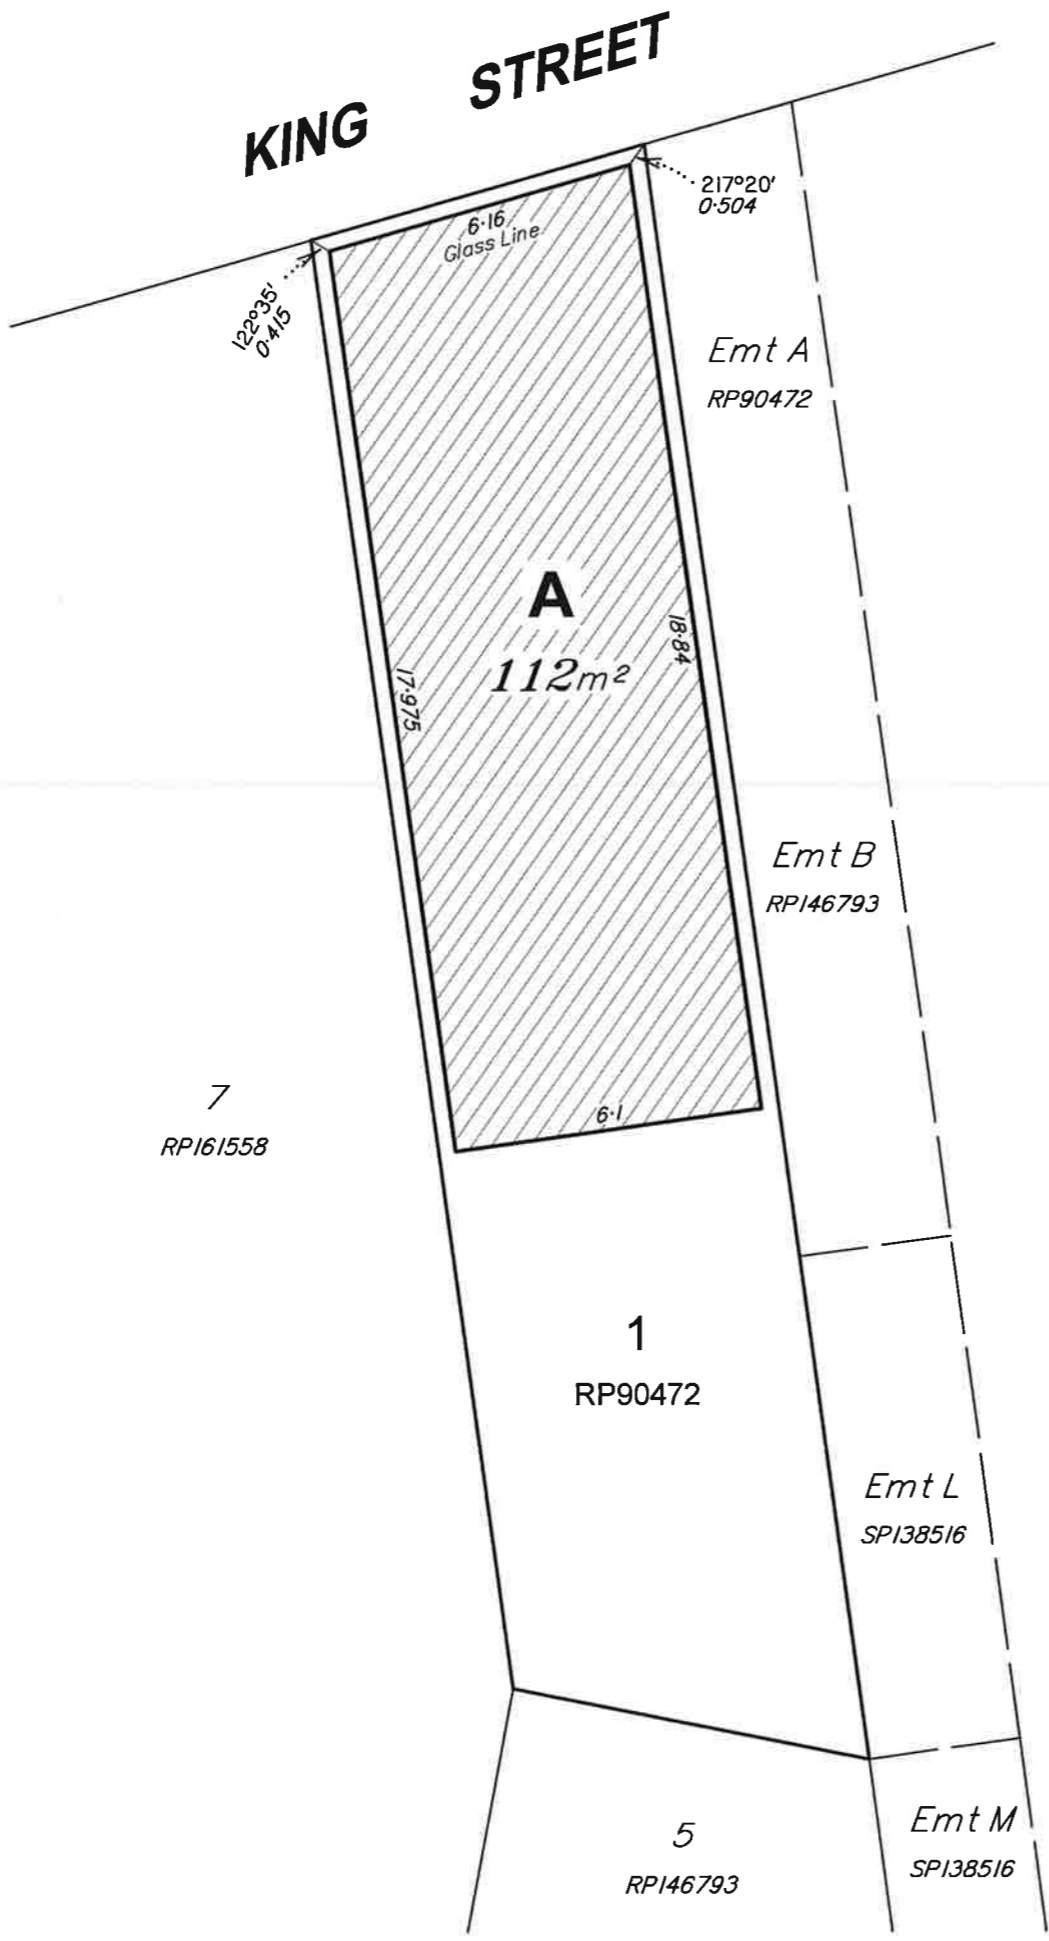

- NOTES:
1. Drawn to Scale on A3 sheet
  2. Lease area measured in accordance with the P.C.A. recommendations for N.L.A. (Net Lettable Area) & as per client instruction.
  3. Title Reference : 14020101
  4. Adjoining tenancies shown have been compiled from other sources and are diagrammatic only.
  5. Lease Boundaries are defined by structural elements, distances shown are indicative only unless noted otherwise.
  6. Meridian of MGA Approx.

A	Original Issue	JKC	14/10/2015
Issue	Revision	Int	Date

Title:  
**Plan of Lease Area "A"**  
being part of the building erected on Lot 1 on RP90472 Being 16 King Street, Caboolture

Client: **DEMARTINI**

Locality: CABOOLTURE  
Local Gov: MBRC Prepared By: JKC  
Surveyed By: LT Approved: BMH  
Date Created: 14/10/2015 Scale: 1:150  
Comp File: 151257.12d

Plan No: **151257-001-LEA-A**

