


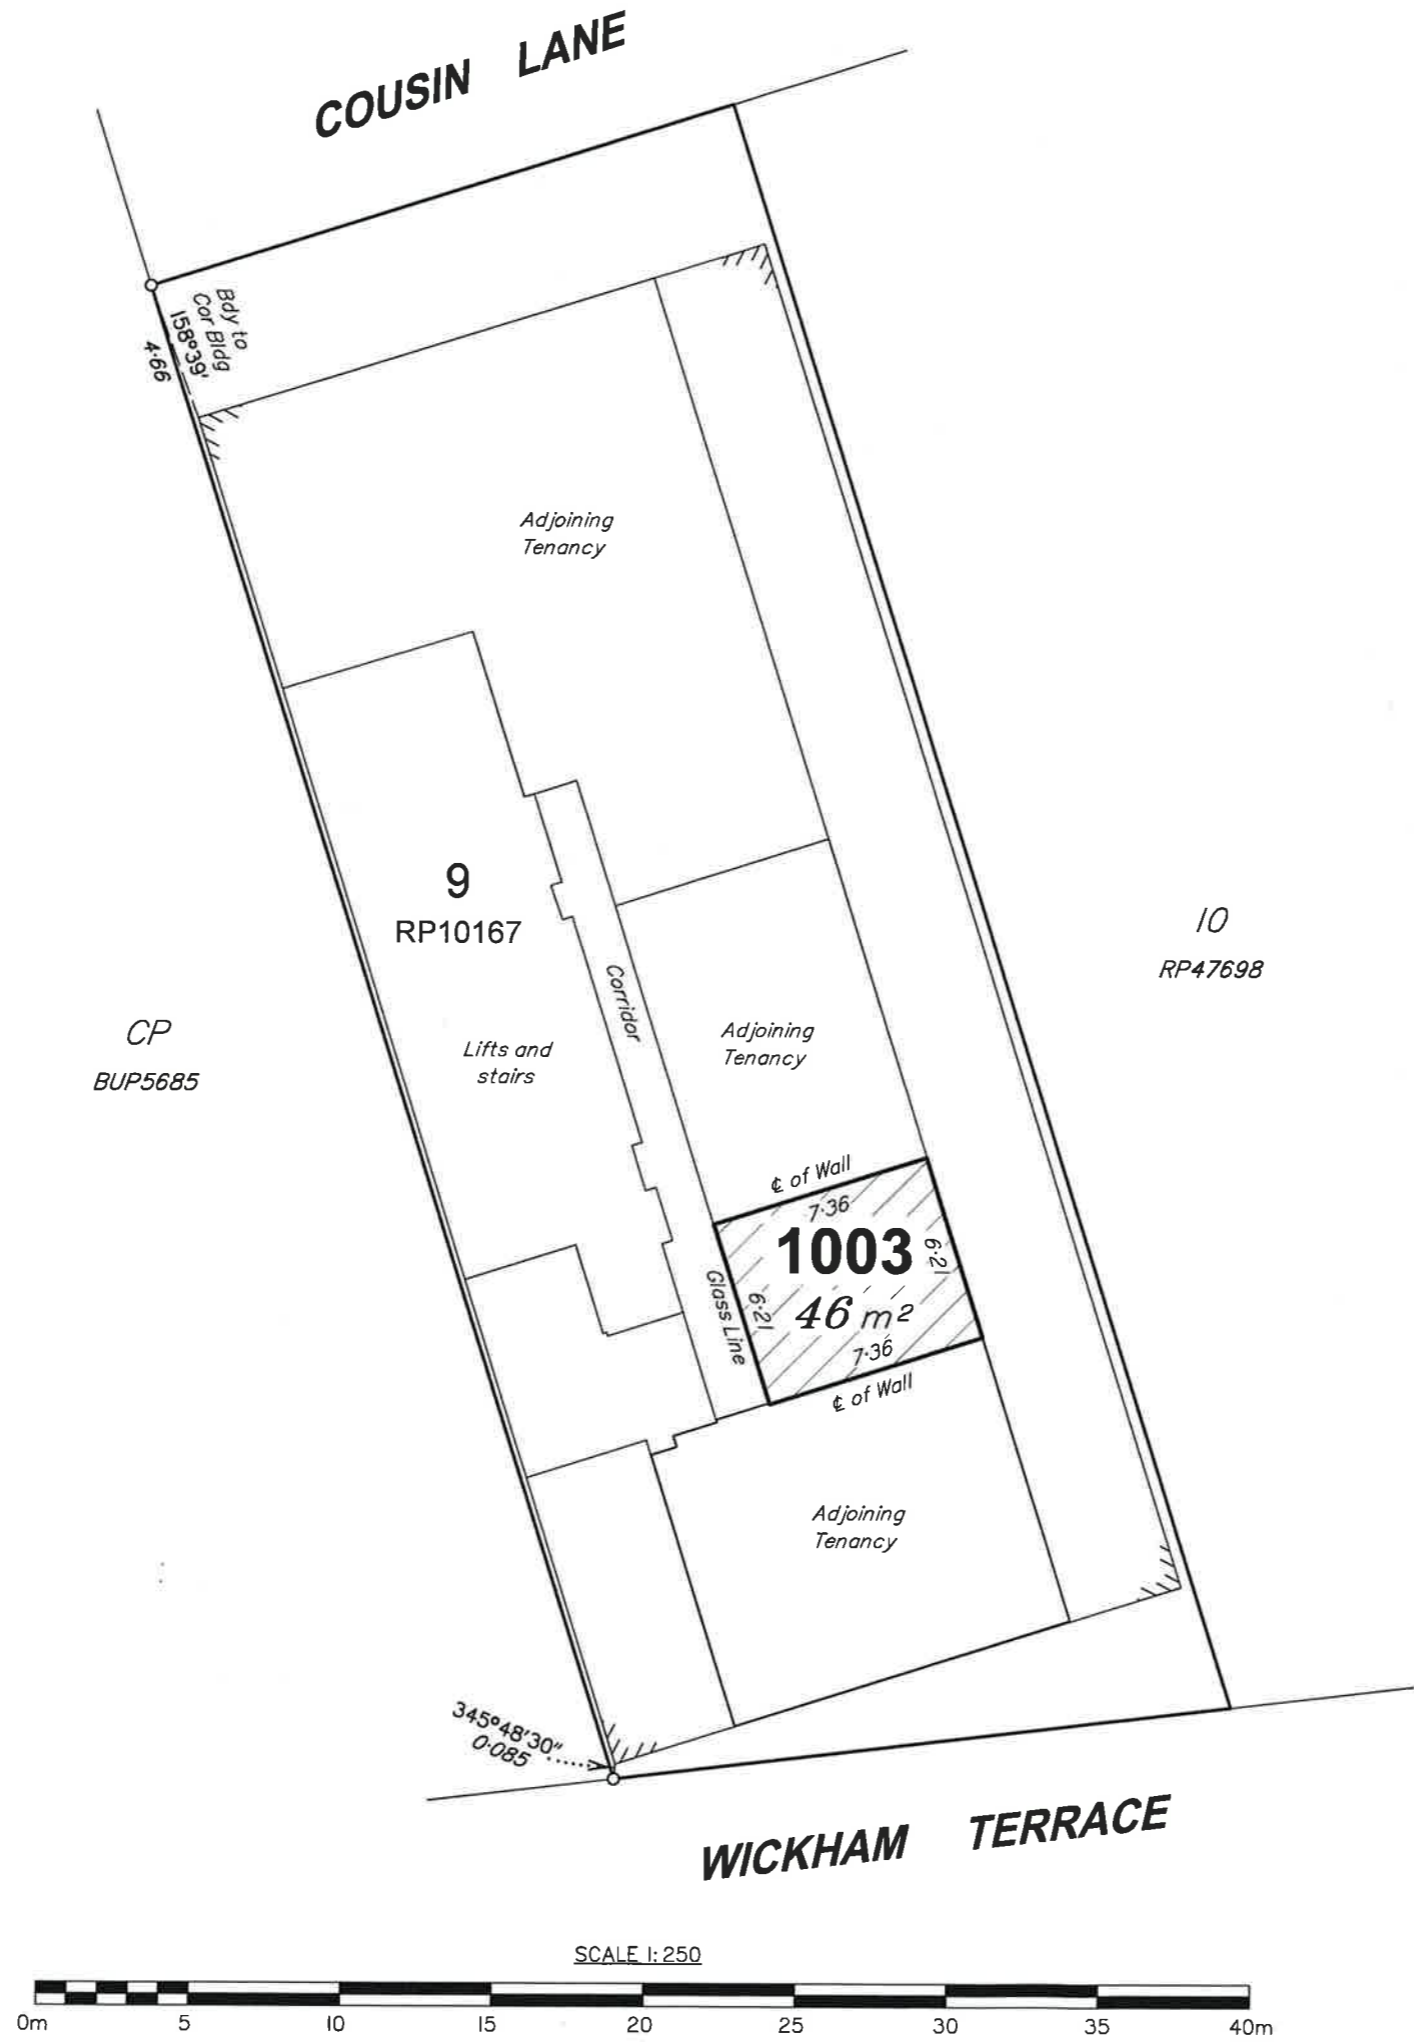

NOTE: Lease boundaries are the internal face of wall unless noted otherwise.



B.B.H. Pty. Ltd. (ACN 010 427 531)
certify that the details shown on this sketch plan are correct.

Director
Director
Cadastral Surveyor

Date: 19/7/2016

- NOTES:
1. Drawn to Scale on A3 sheet
 2. Lease area measured in accordance with the P.C.A. recommendations for Net Lettable Area. (NLA)
 3. Title Reference : 16424099
 4. Adjoining tenancies shown have been compiled from other sources and are diagrammatic only.
 5. Lease Boundaries are defined by structural elements, distances shown are indicative only unless noted otherwise.
 6. Meridian of RP10167

Issue	Revision	Int	Date
A	Original Issue	JSC	18/07/2016

Title:
Plan of Lease Area '1003'
being part of the Tenth Floor of the building erected on Lot 9 on RP10167

Client: **DEMARTINI**

Locality: SPRING HILL
Local Gov: BCC Prepared By: JSC
Surveyed By: LC Approved: CWW
Date Created: 18/07/2016 Scale: 1:250
Comp File: 09051(12D)

Plan No: **09051_026_LEA_A**